


# stanovanje T45

• notranje oblikovanje • **STUDIO 9** • Ema Valand dipl. diz. • februar 2026 •




## OBSTOJEČE STANJE

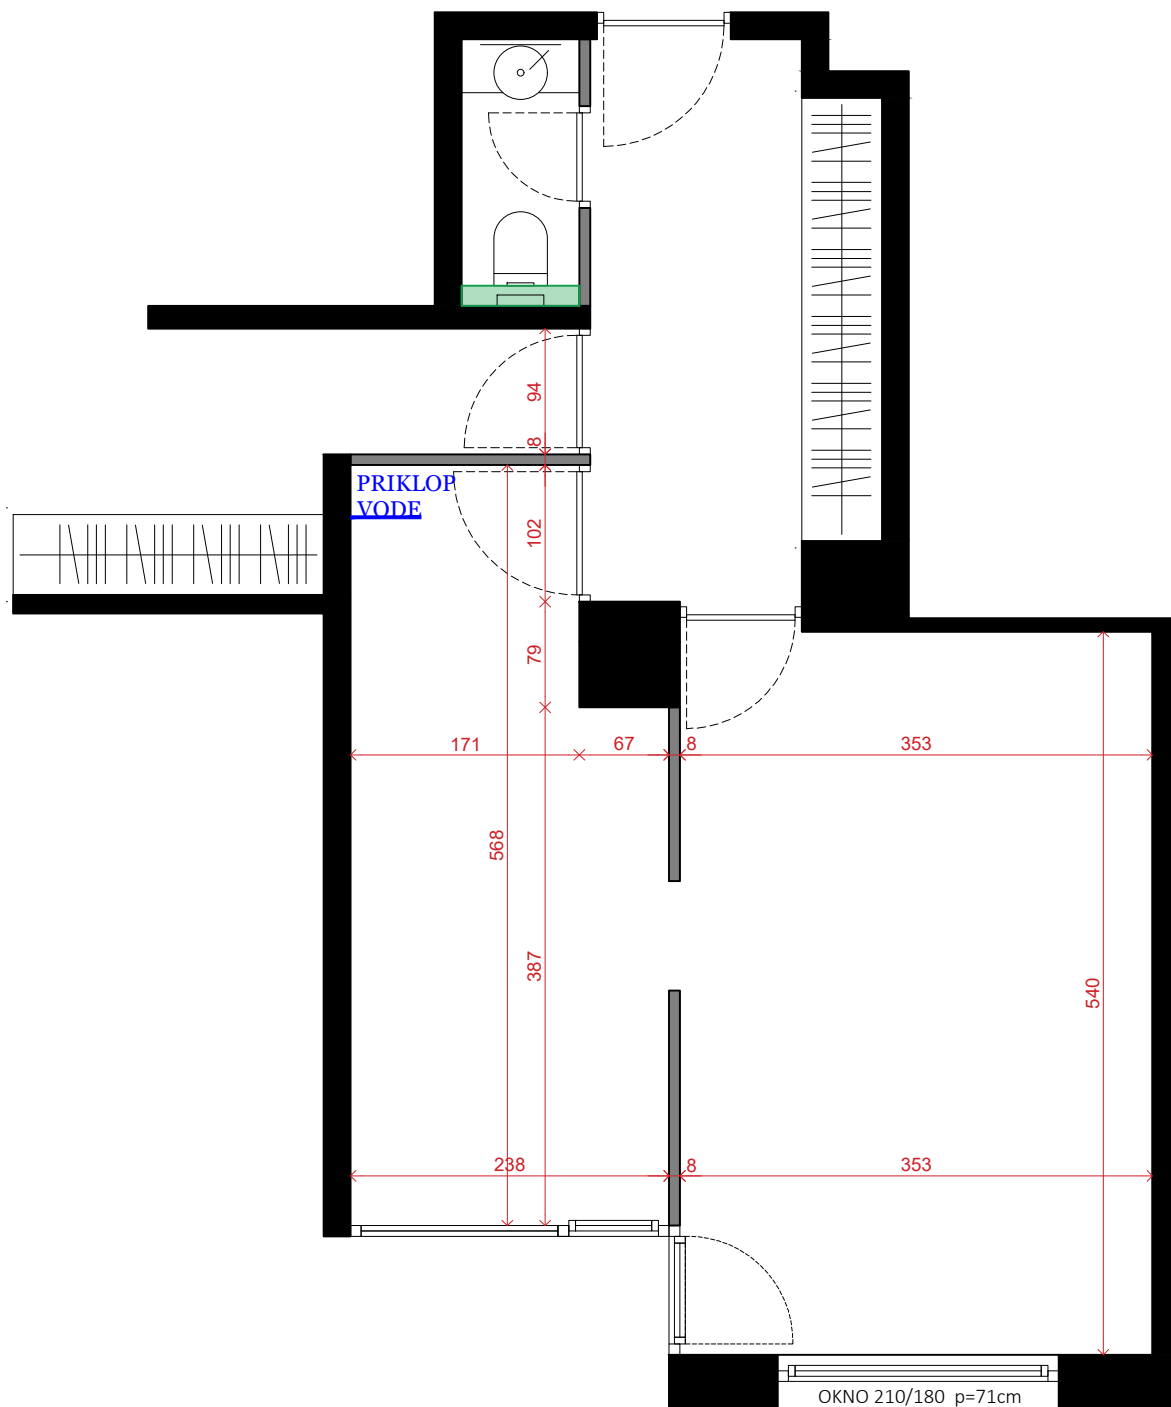

obstoječa predelna stena

stanovanje T45

• notranje oblikovanje • **STUDIO 9** • Ema Valand dipl. diz. • februar 2026 •

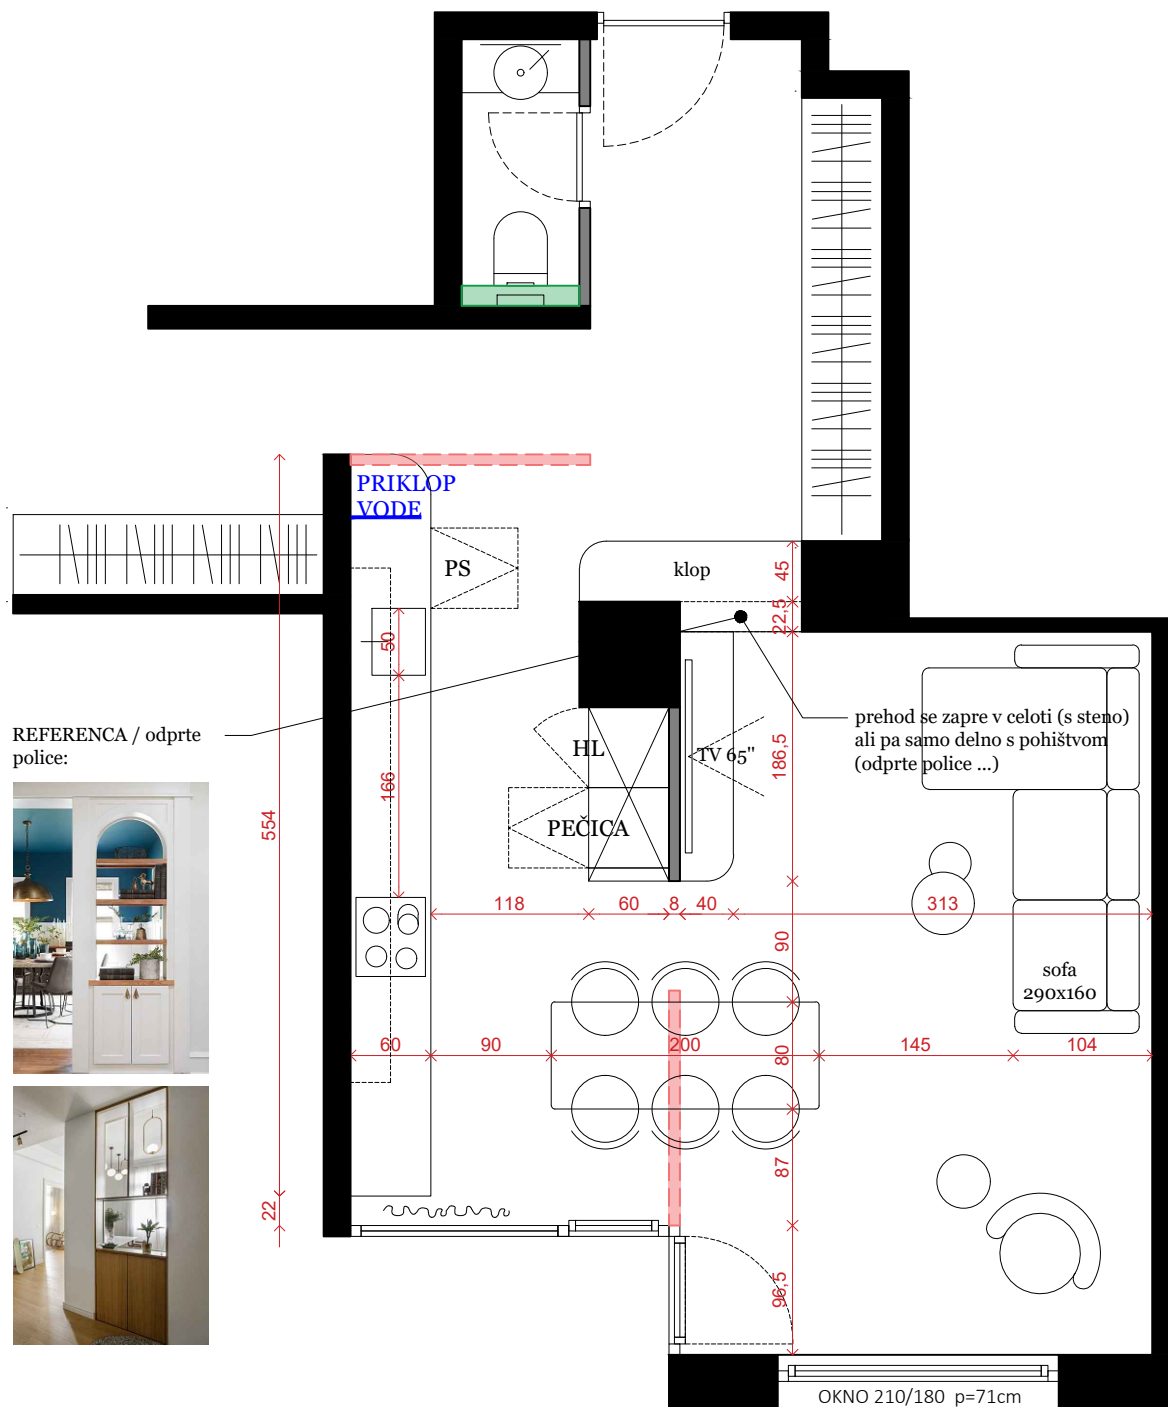

REFERENCA / odprte police:




- stena se odstrani
- nova stena
- obstoječa predelna stena

## PREDLOG 1A

# stanovanje T45

● notranje oblikovanje ● **STUDIO 9** ● Ema Valand dipl. diz. ● februar 2026 ●

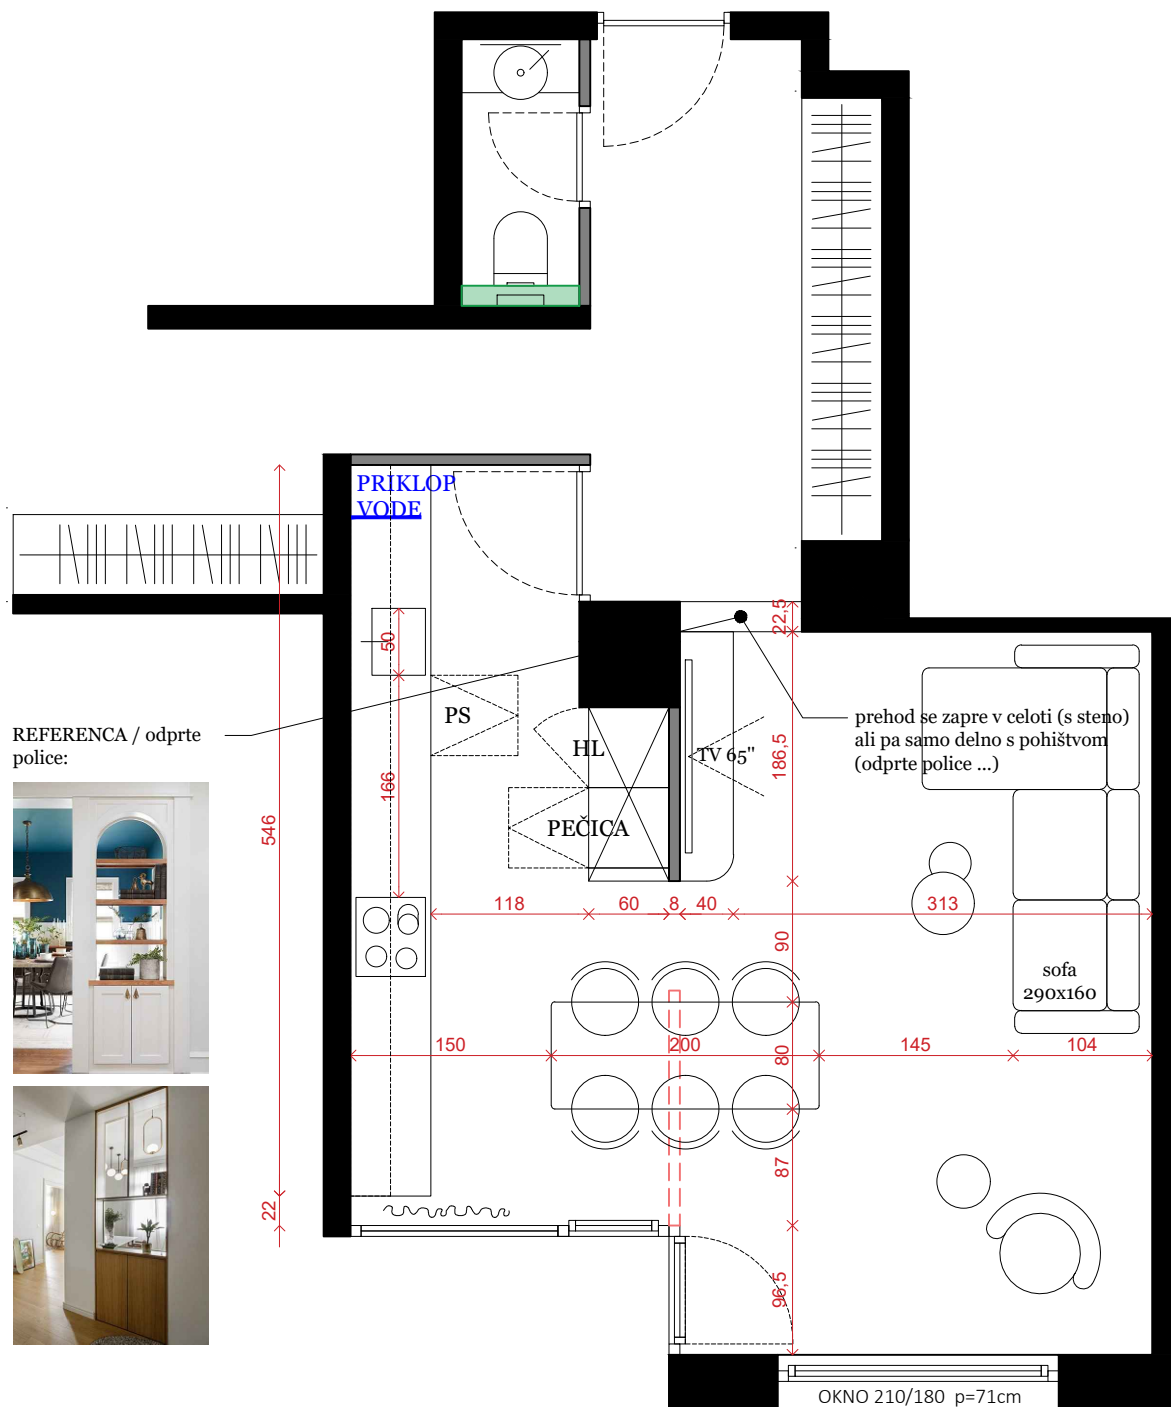

REFERENCA / odprte police:




- stena se odstrani
- nova stena
- obstoječa predelna stena

## PREDLOG 1B

stanovanje T45

stanovanje T45

● notranje oblikovanje ● STUDIO 9 ● Ema Valand dipl. diz. ● februar 2026 ●

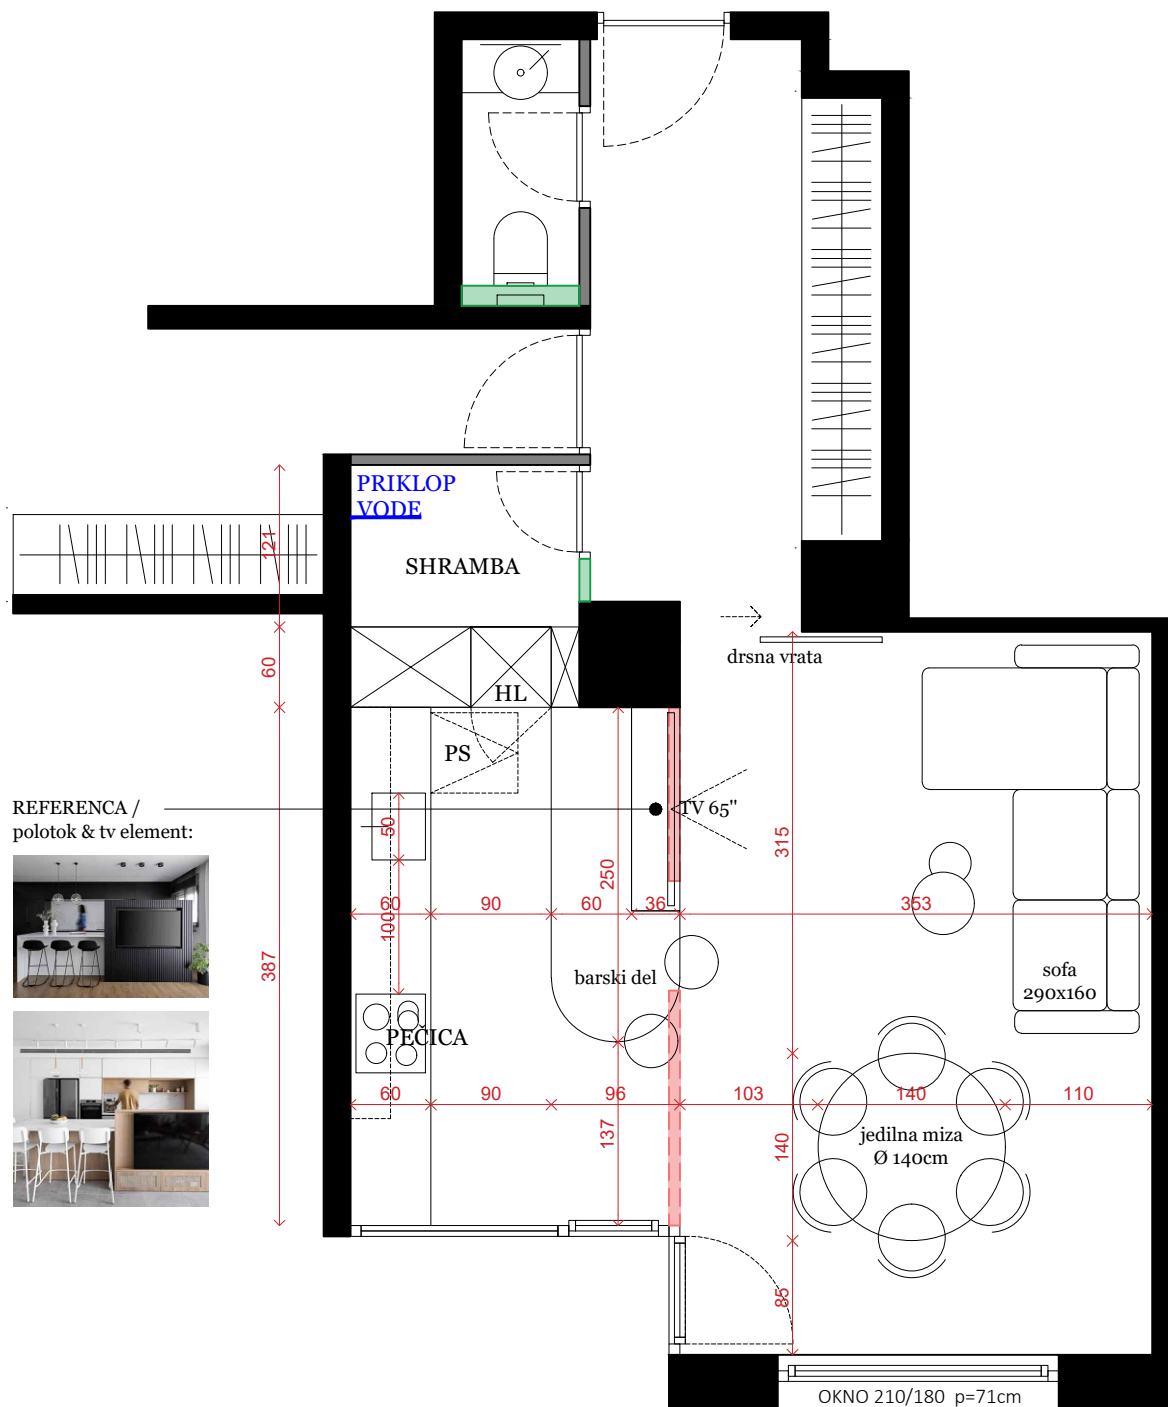

REFERENCA /  
polotok & tv element:




- stena se odstrani
- nova stena
- obstoječa predelna stena

## PREDLOG 2

# stanovanje T45

• notranje oblikovanje • **STUDIO 9** • Ema Valand dipl. diz. • februar 2026 •

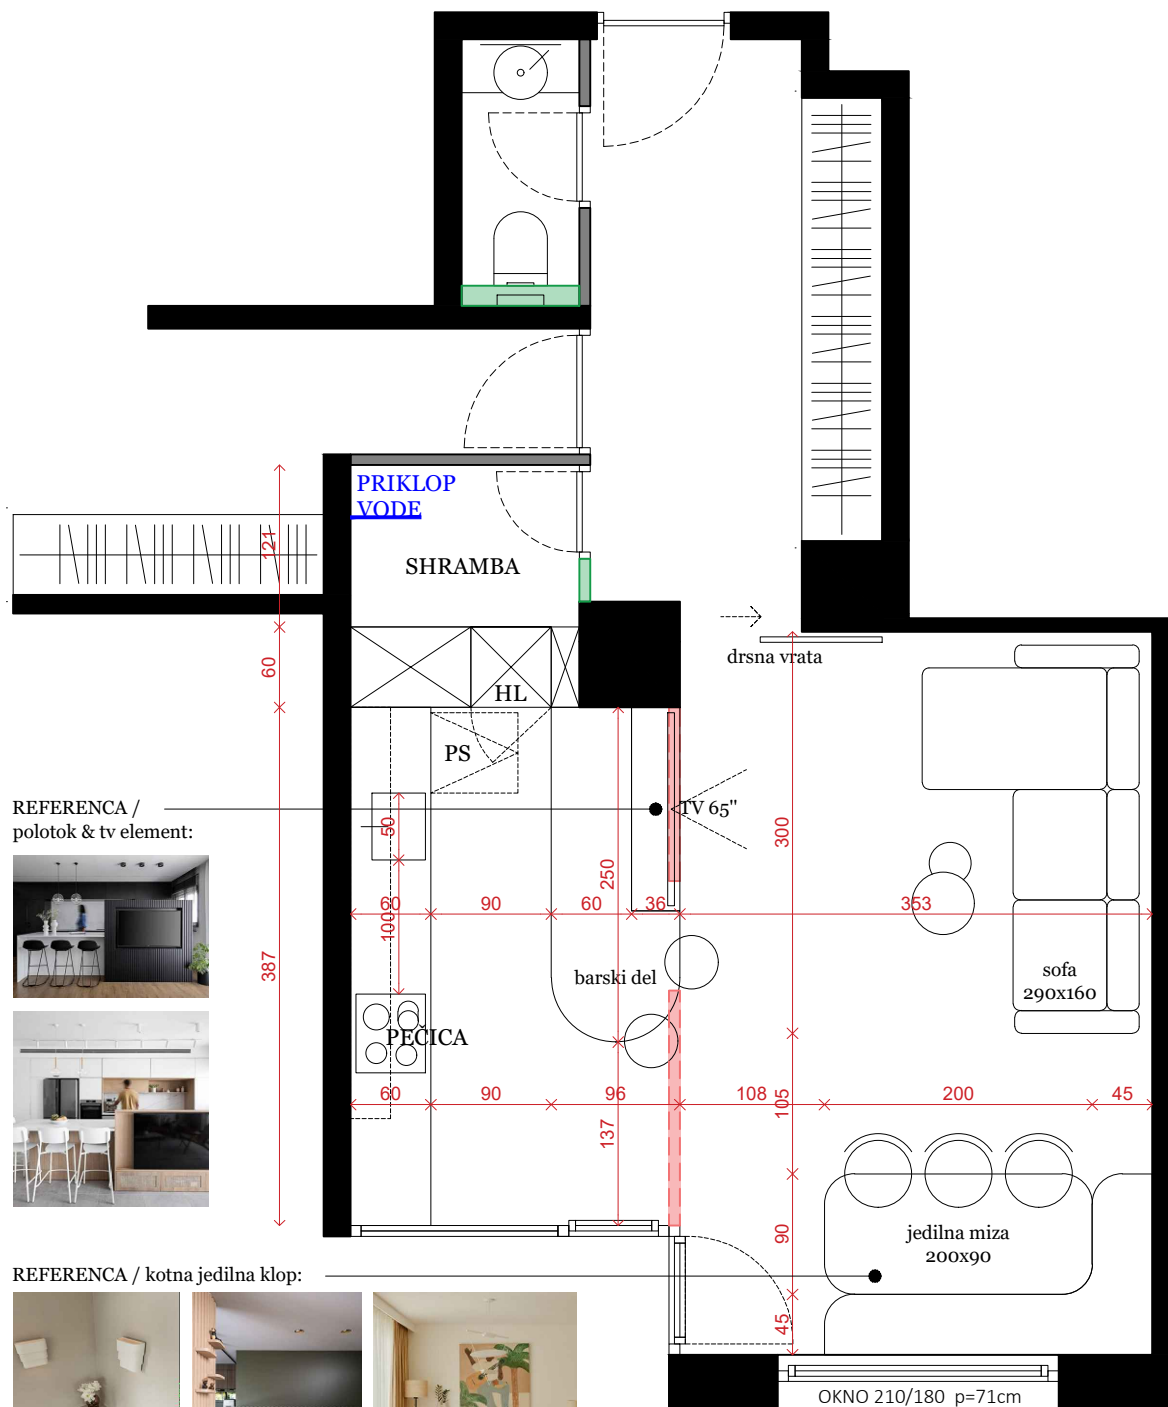

REFERENCA / polotok & tv element:



REFERENCA / kotna jedilna klop:



● stena se odstrani


● nova stena

● obstoječa predelna stena

## PREDLOG 2

stanovanje T45

● notranje oblikovanje ● STUDIO 9 ● Ema Valand dipl. diz. ● februar 2026 ●

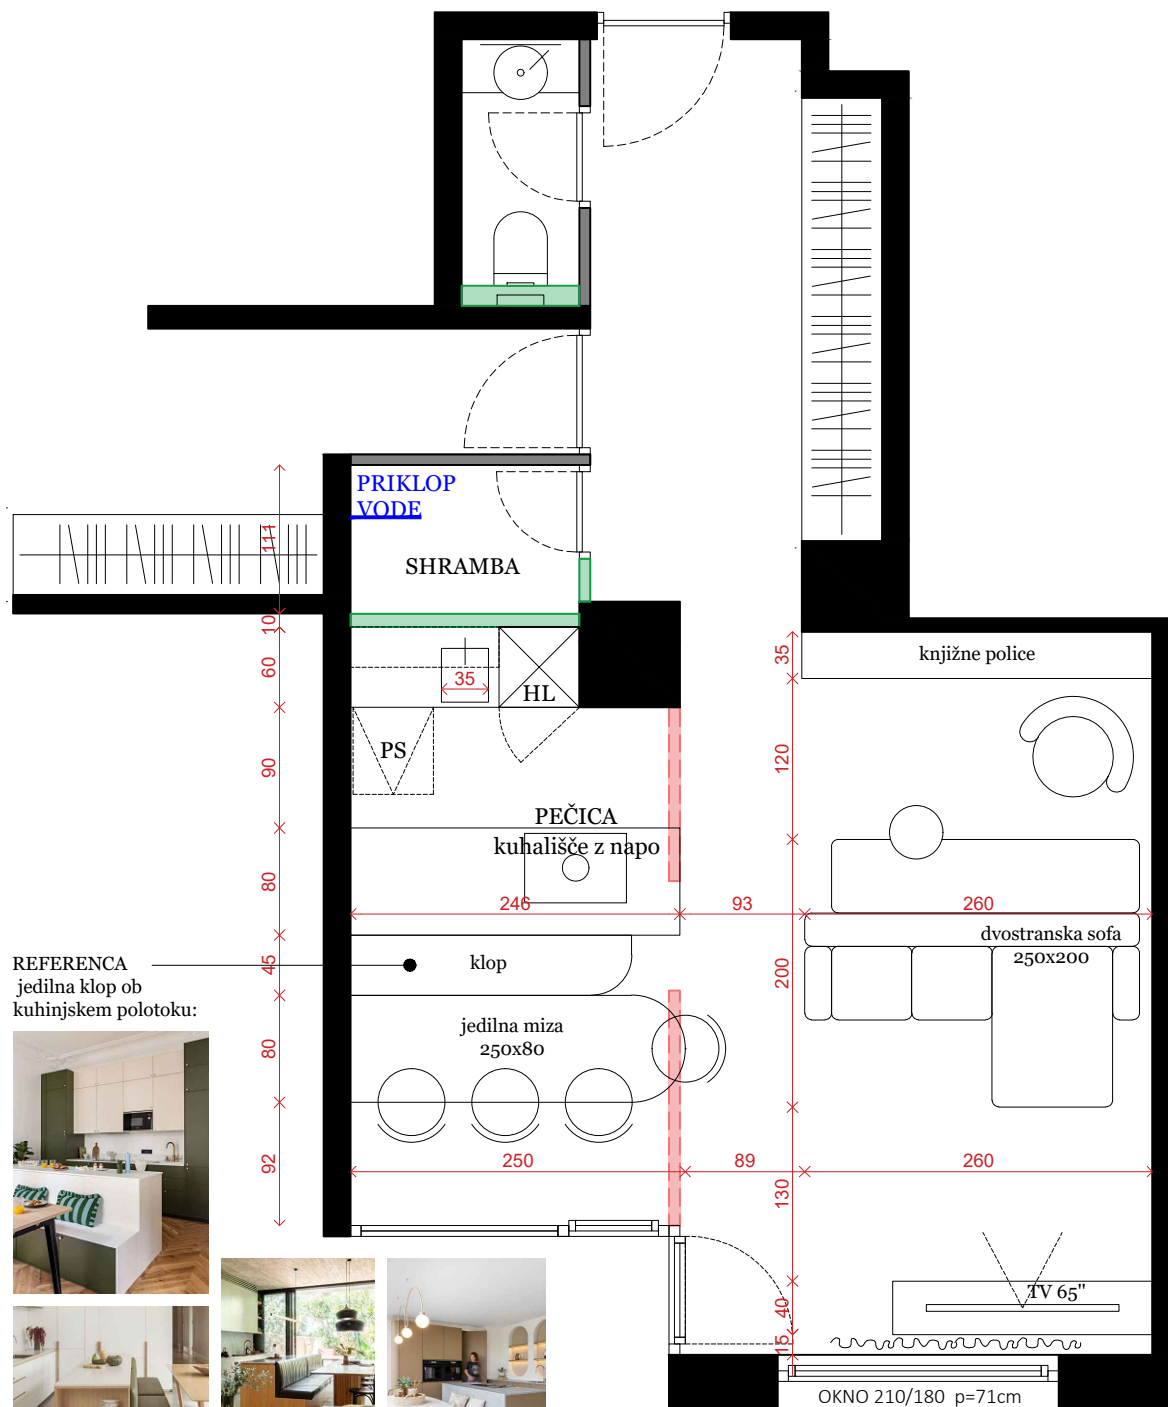

REFERENCA  
jedilna klop ob  
kuhinjskem polotoku:




- stena se odstrani
- nova stena
- obstoječa predelna stena

## PREDLOG 3A

stanovanje T45

• notranje oblikovanje • STUDIO 9 • Ema Valand dipl. diz. • februar 2026 •

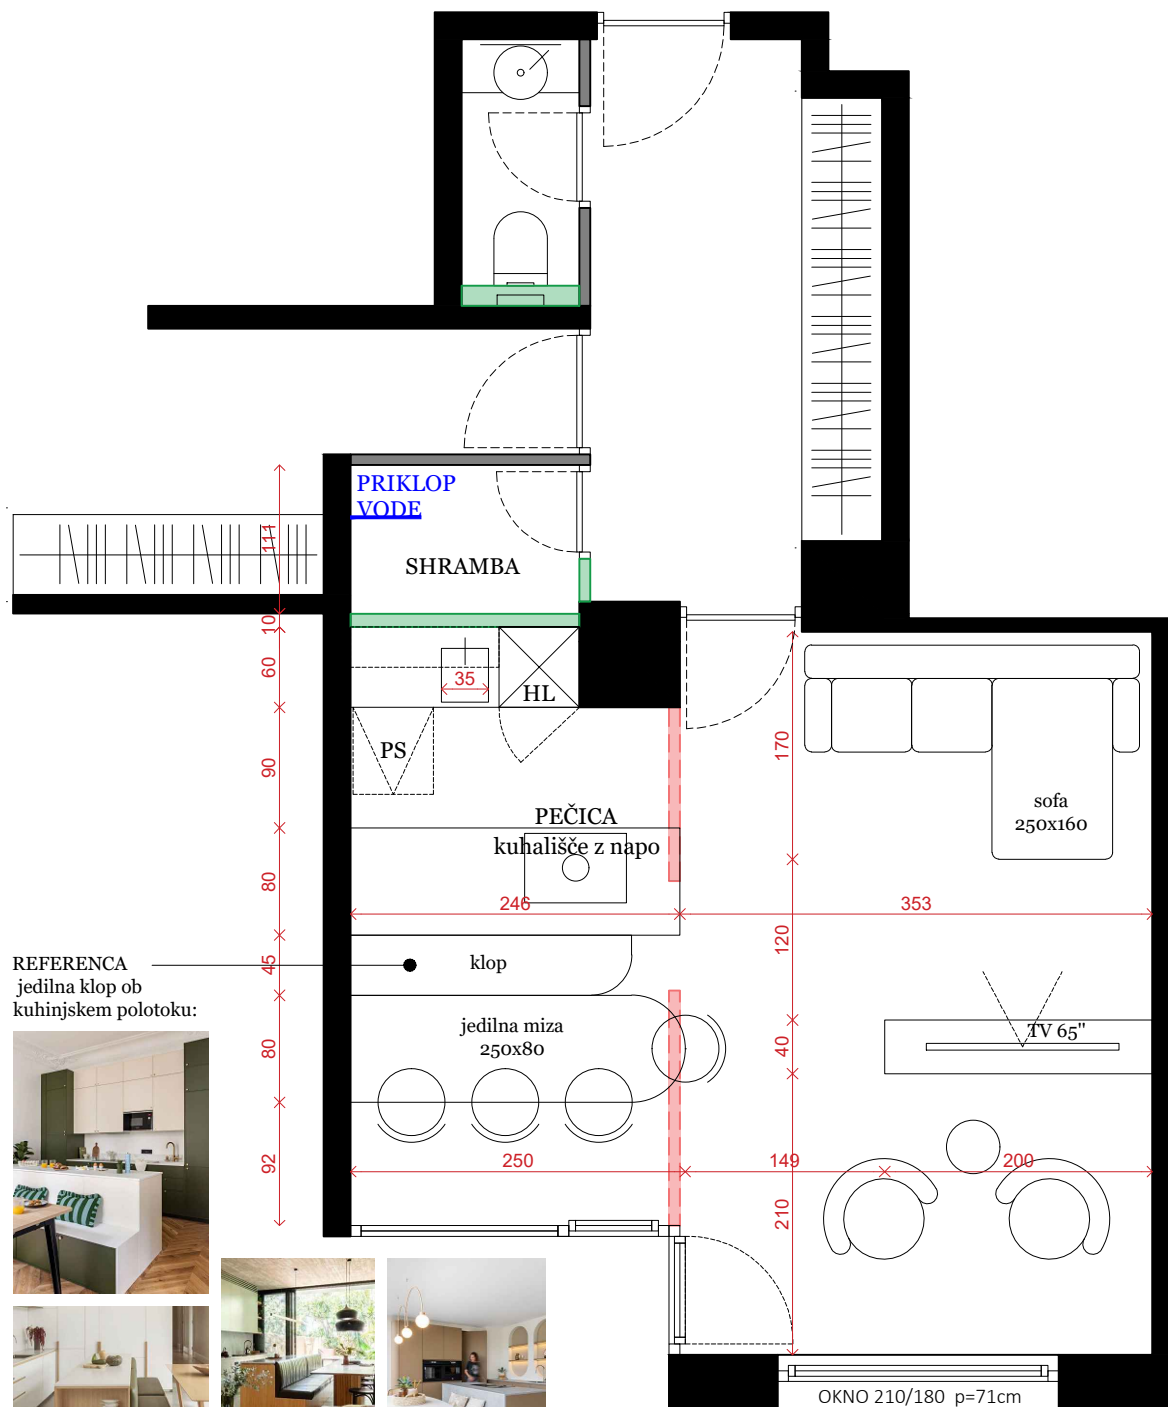

REFERENCA  
jedilna klop ob  
kuhinjskem polotoku:




- stena se odstrani
- nova stena
- obstoječa predelna stena

## PREDLOG 3B

stanovanje T45

stanovanje T45


● notranje oblikovanje ● STUDIO 9 ● Ema Valand dipl. diz. ● februar 2026 ●

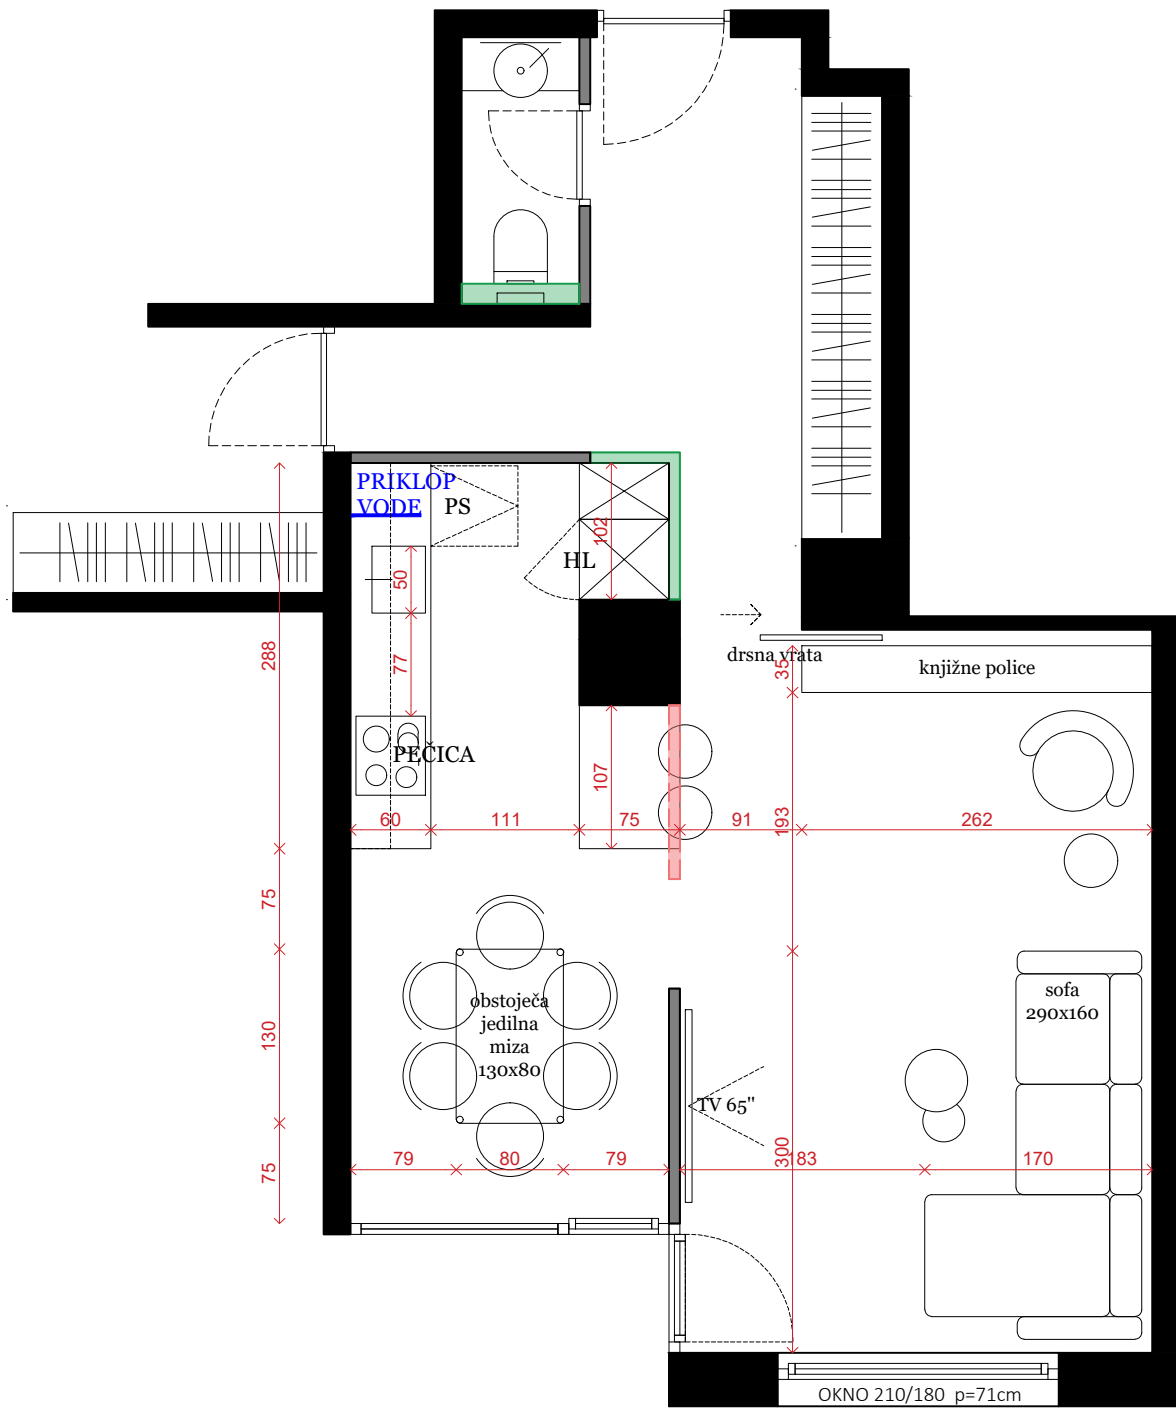

## PREDLOG 4A

stanovanje T45

• notranje oblikovanje • STUDIO 9 • Ema Valand dipl. diz. • februar 2026 •

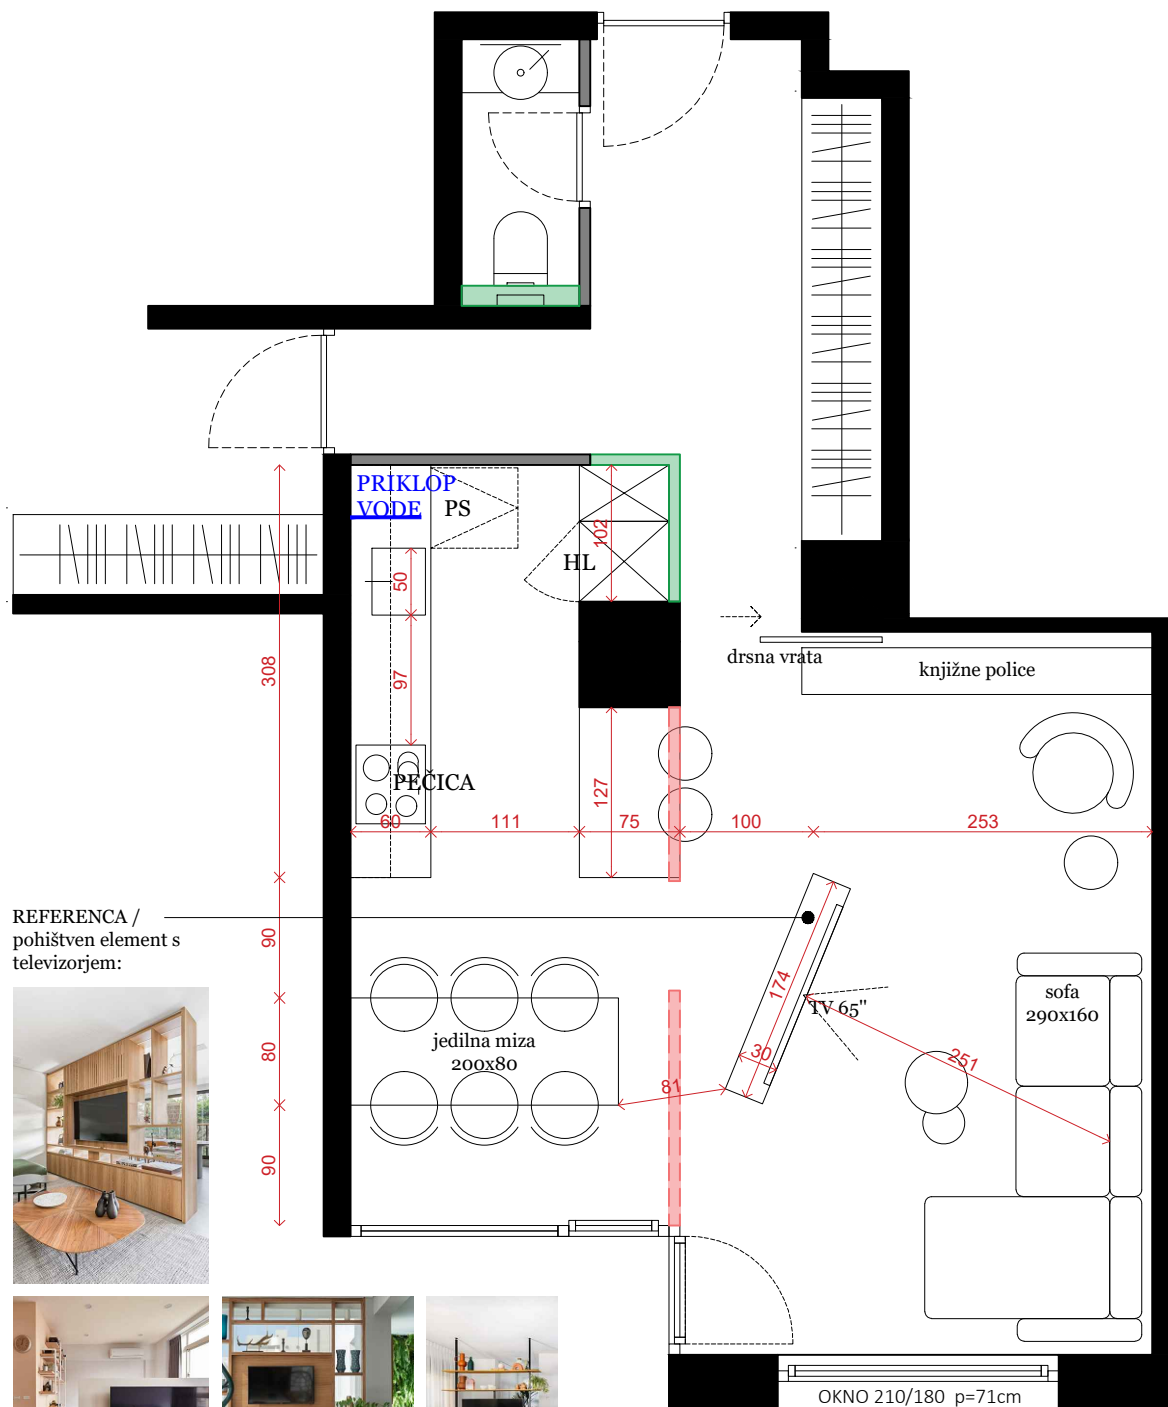

REFERENCA /  
pohišten element s  
televizorjem:




- stena se odstrani
- nova stena
- obstoječa predelna stena

**PREDLOG 4B**

stanovanje T45

• notranje oblikovanje • STUDIO 9 • Ema Valand dipl. diz. • februar 2026 •

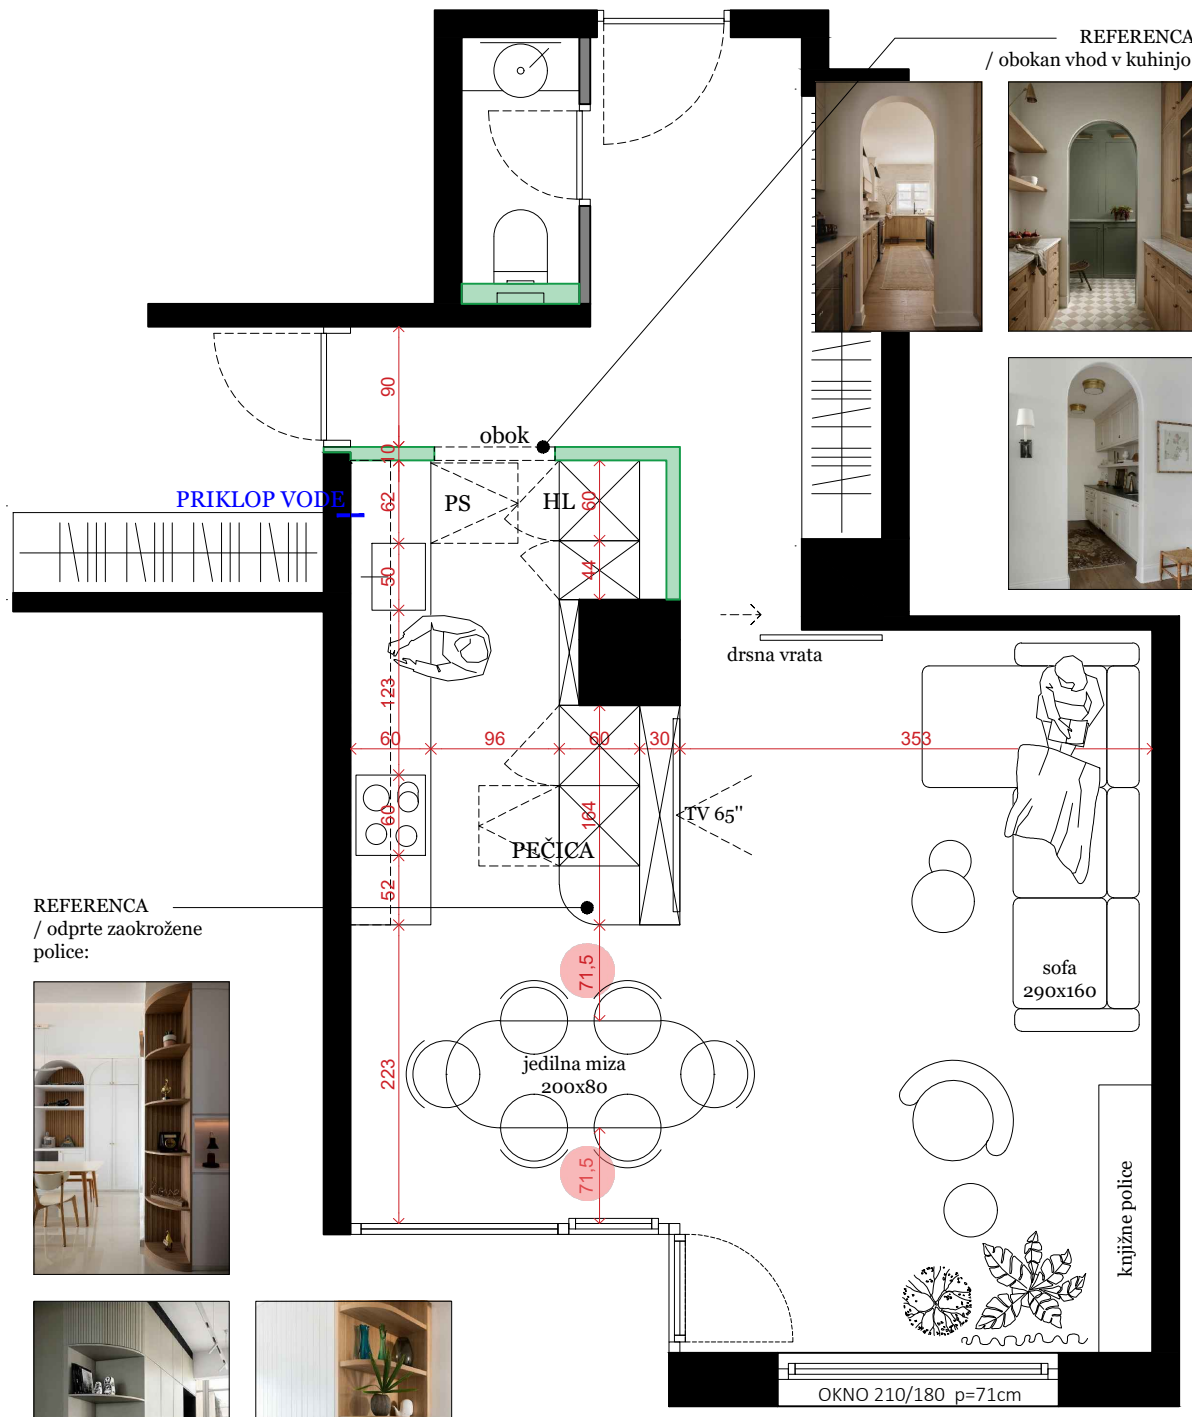

REFERENCA  
/ obokan vhod v kuhinjo:



REFERENCA  
/ odprte zaokrožene police:




## PREDLOG 5

- nova stena
- obstoječa predelna stena

# stanovanje T45


• notranje oblikovanje • **STUDIO 9** • Ema Valand dipl. diz. • februar 2026 •

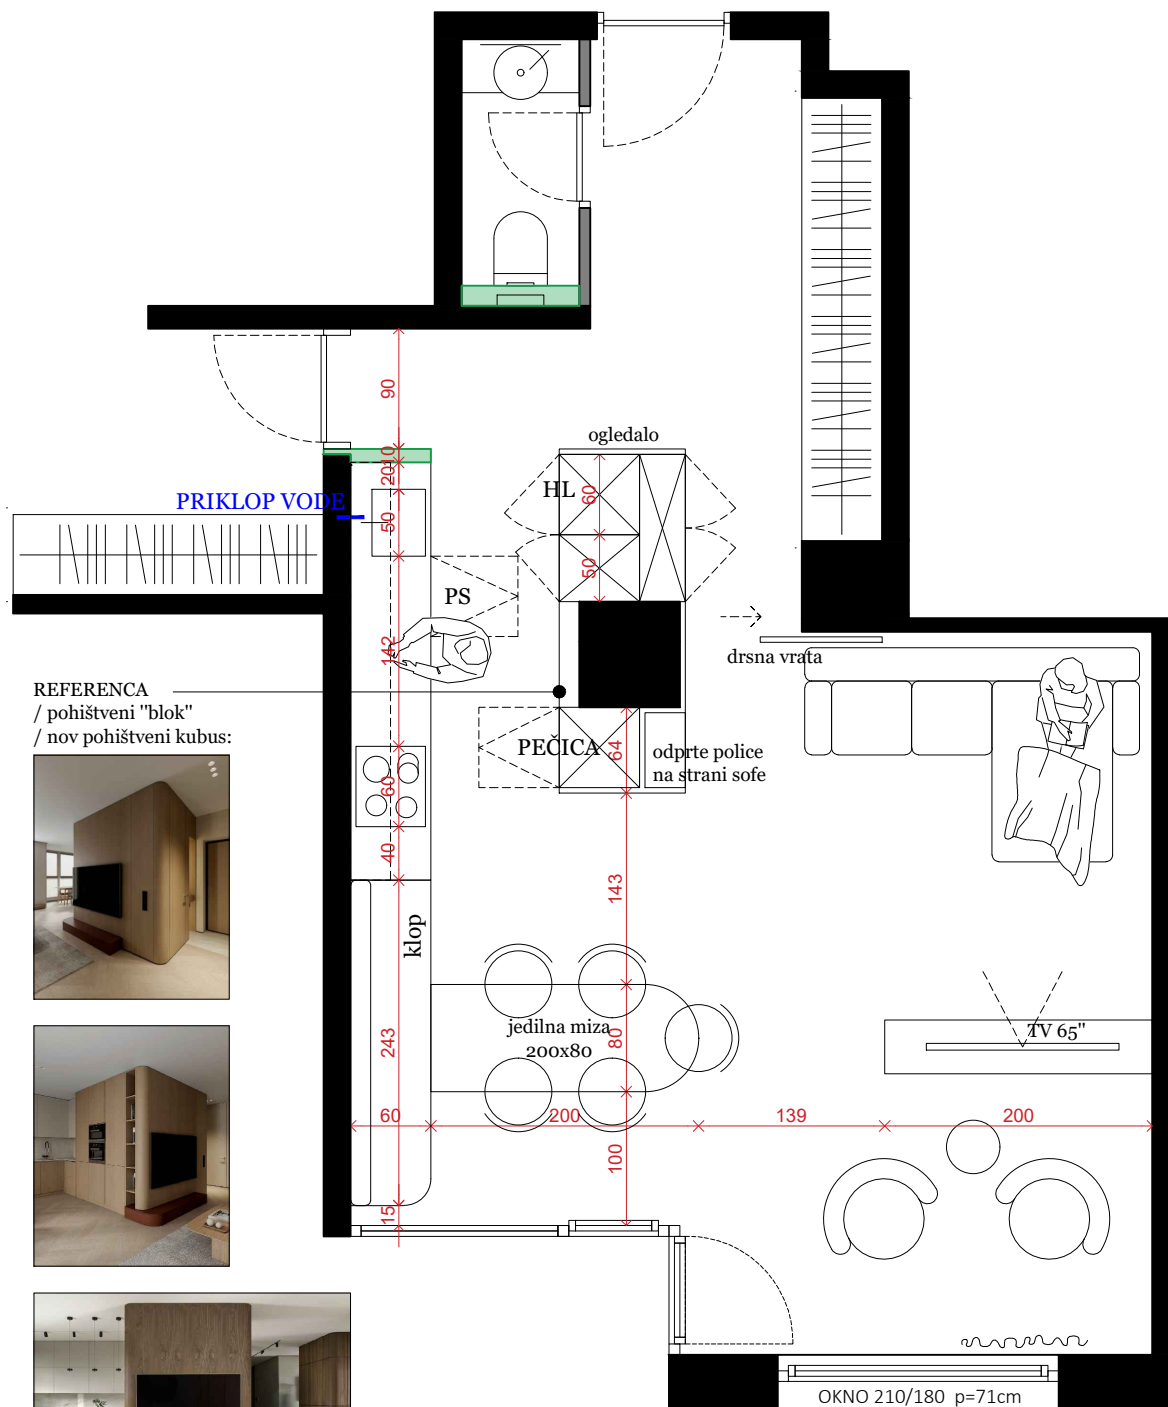

REFERENCA  
/ pohištvni "blok"  
/ nov pohištvni kubus:




 nova stena

 obstoječa predelna stena

**PREDLOG 6A**

stanovanje T45

• notranje oblikovanje • **STUDIO 9** • Ema Valand dipl. diz. • februar 2026 •

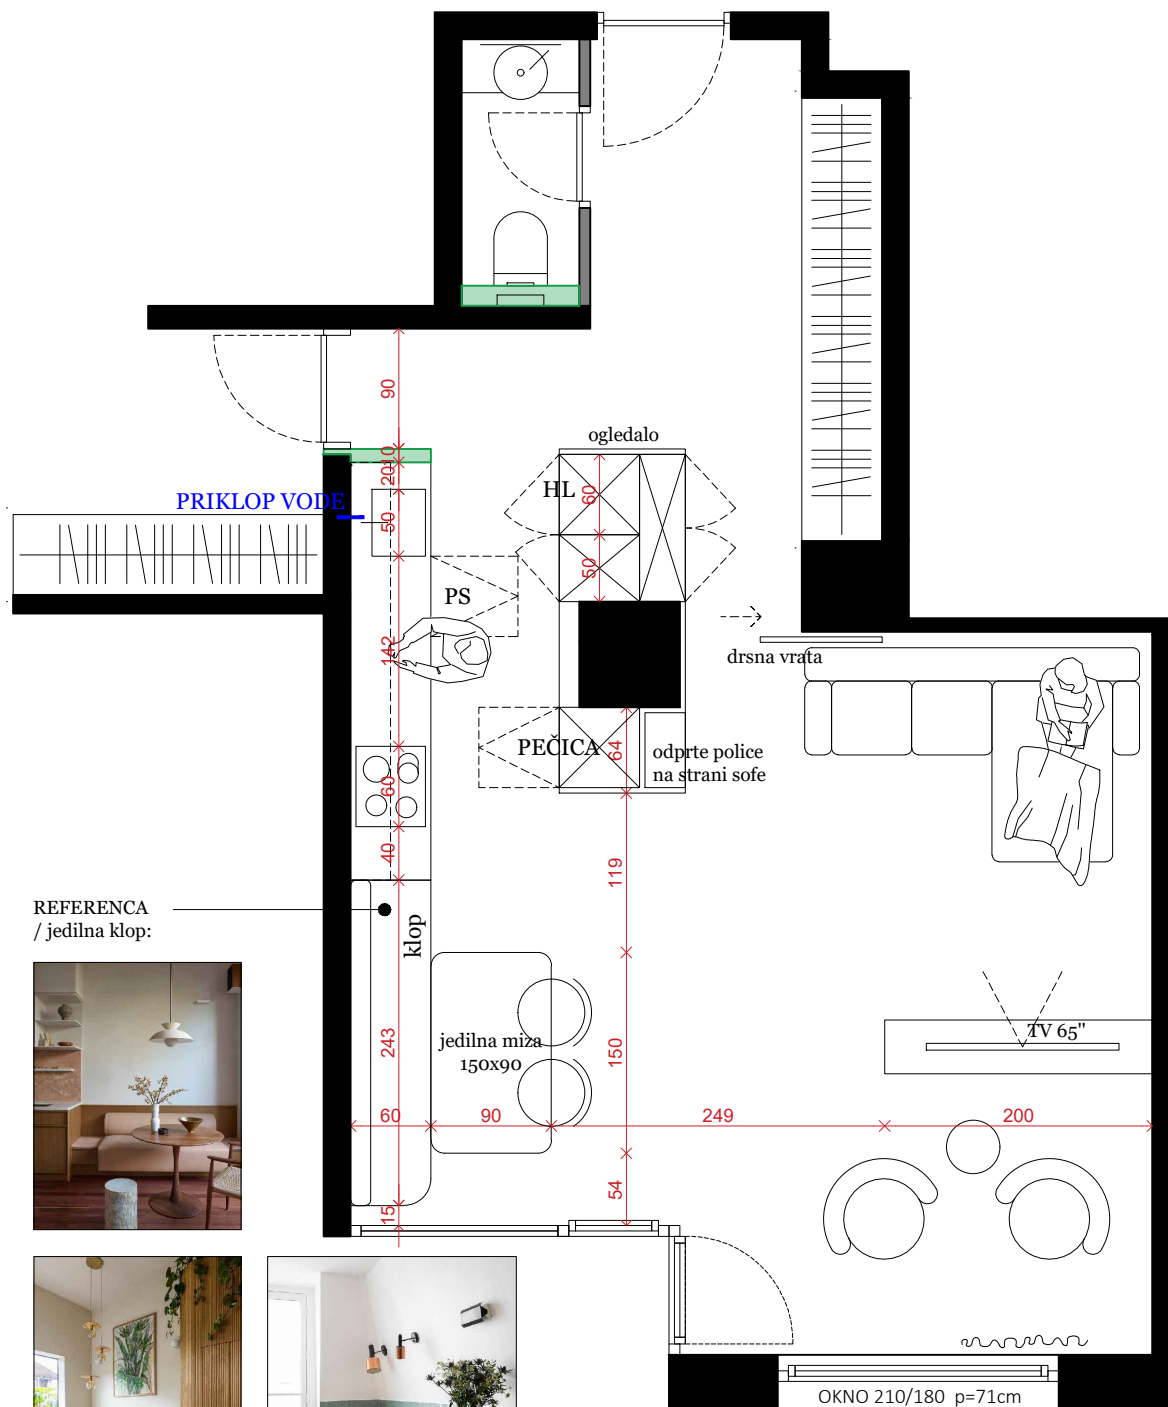

REFERENCA  
/ jedilna klop:



nova stena




obstoječa predelna stena

## PREDLOG 6B

stanovanje T45

• notranje oblikovanje • STUDIO 9 • Ema Valand dipl. diz. • februar 2026 •

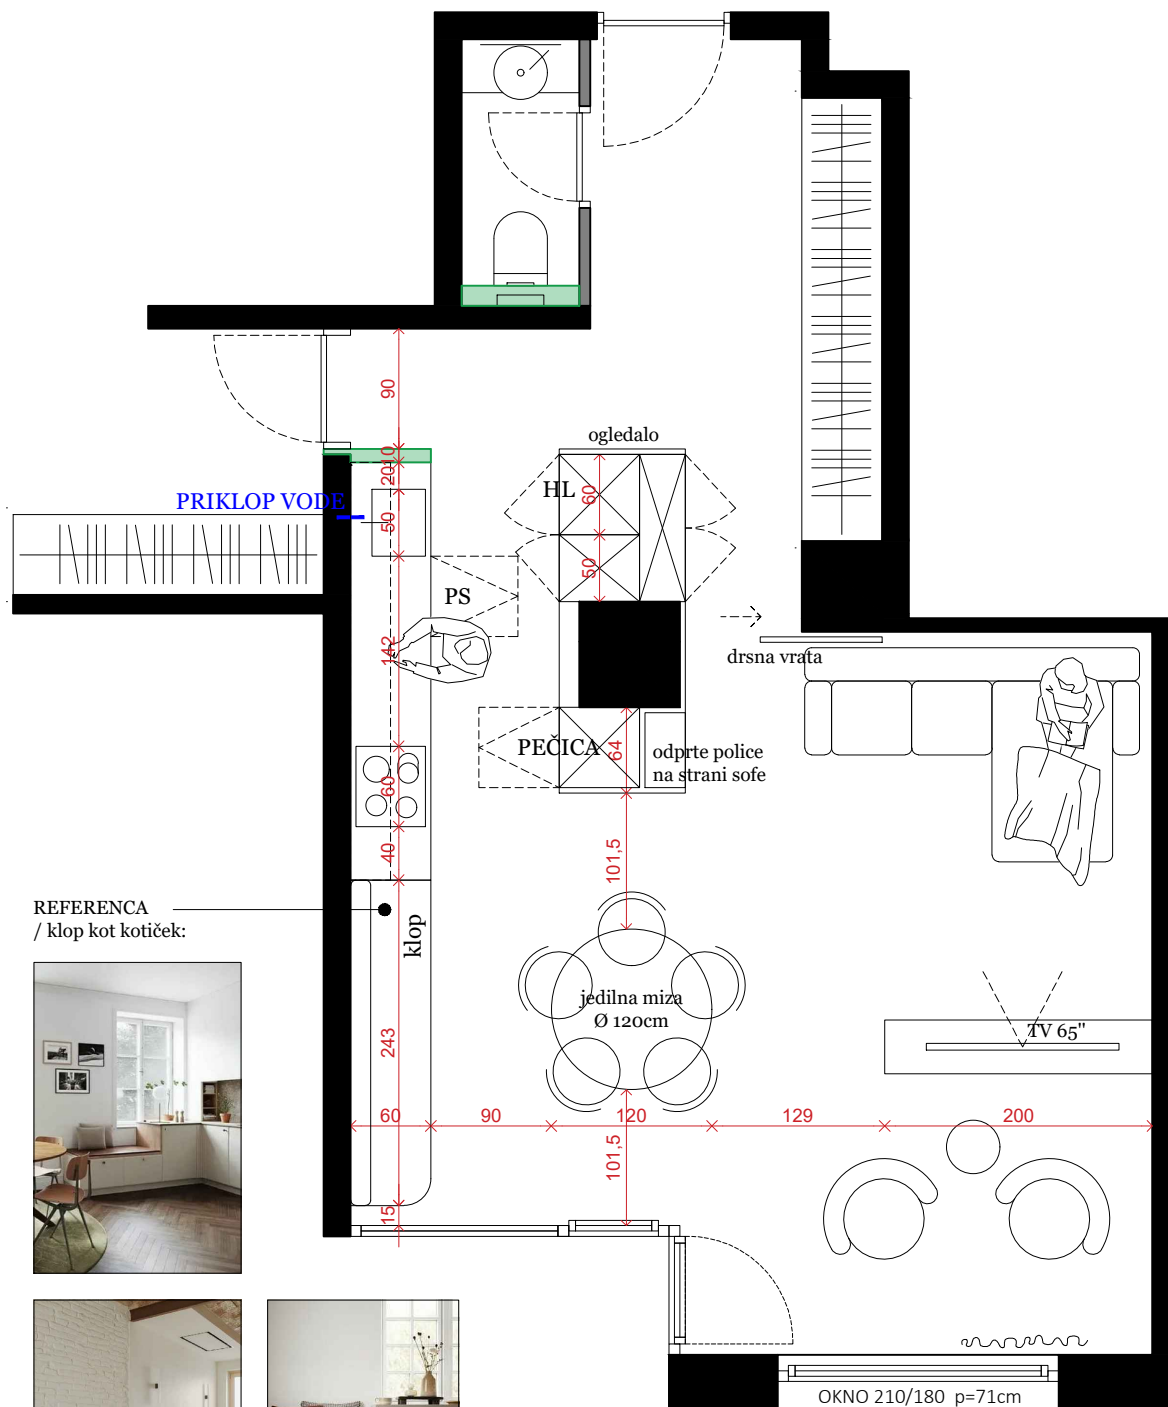

REFERENCA  
/ klop kot kotiček:



## PREDLOG 6C




nova stena




obstoječa predelna stena

stanovanje T45

• notranje oblikovanje • STUDIO 9 • Ema Valand dipl. diz. • februar 2026 •

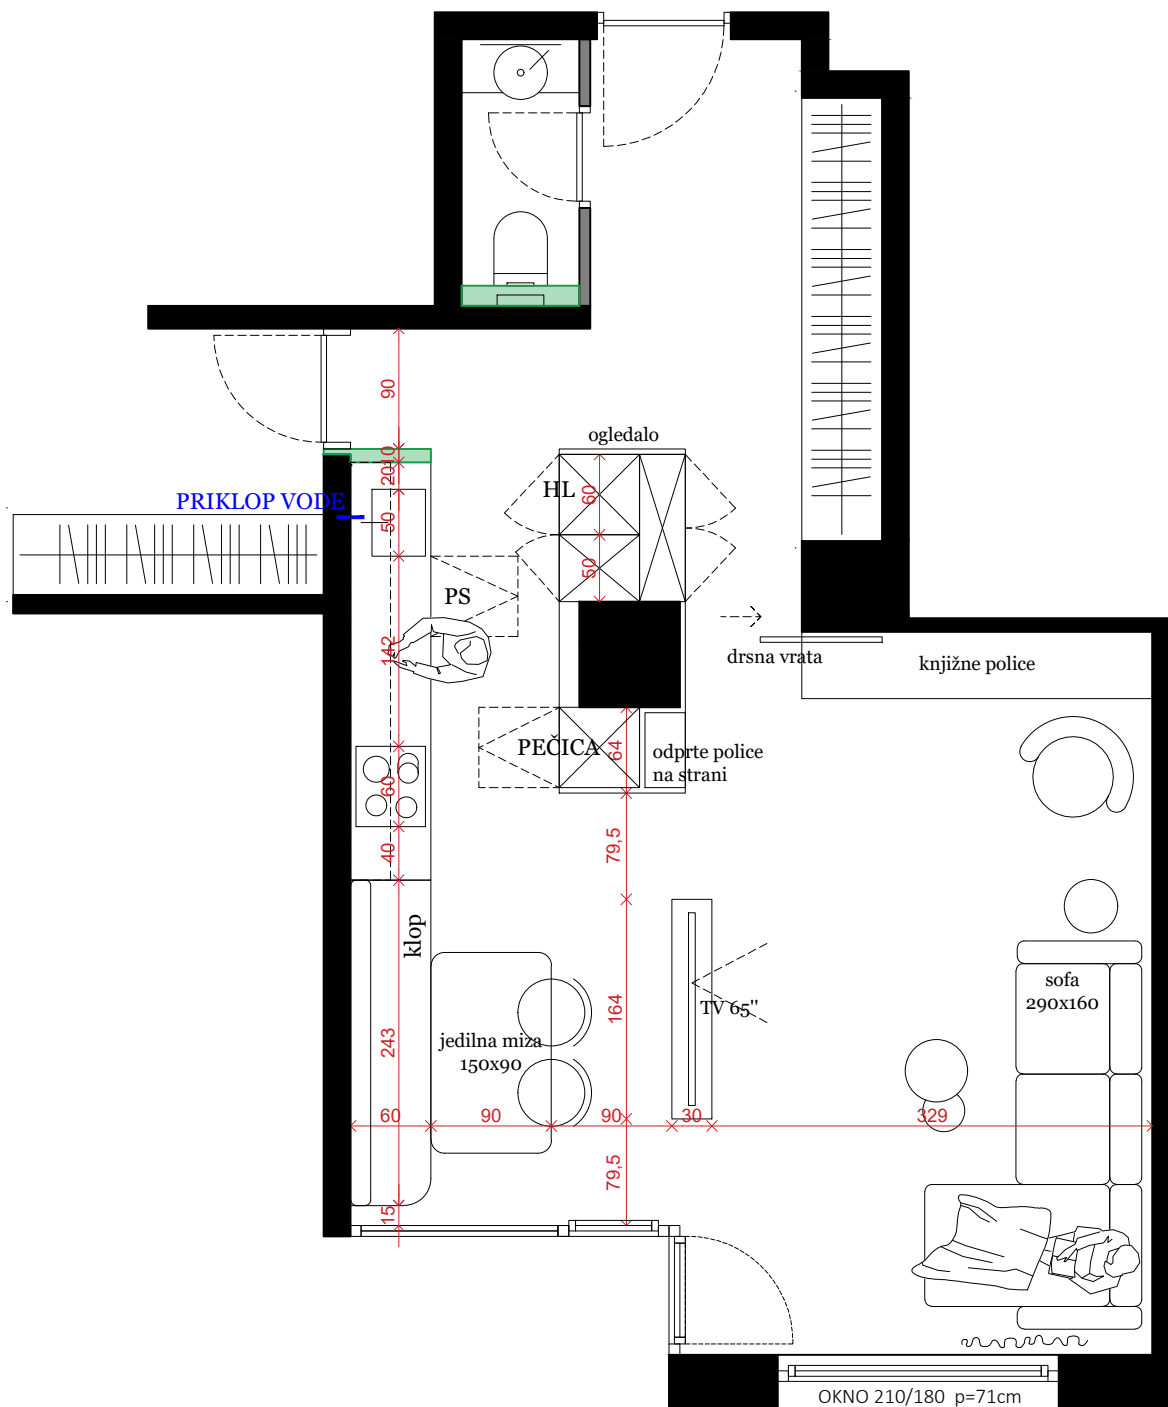

 nova stena

 obstoječa predelna stena

## PREDLOG 7

stanovanje T45

• notranje oblikovanje • **STUDIO 9** • Ema Valand dipl. diz. • februar 2026 •